



MODEL 023-3268, 3288, 3298

3 BEDROOM, 2 BATH

NOMINAL SIZE: 32' x 72'


ACTUAL SIZE: 30'-4" x 68'-0"

TOTAL AREA: 2,062 SQ. FT.

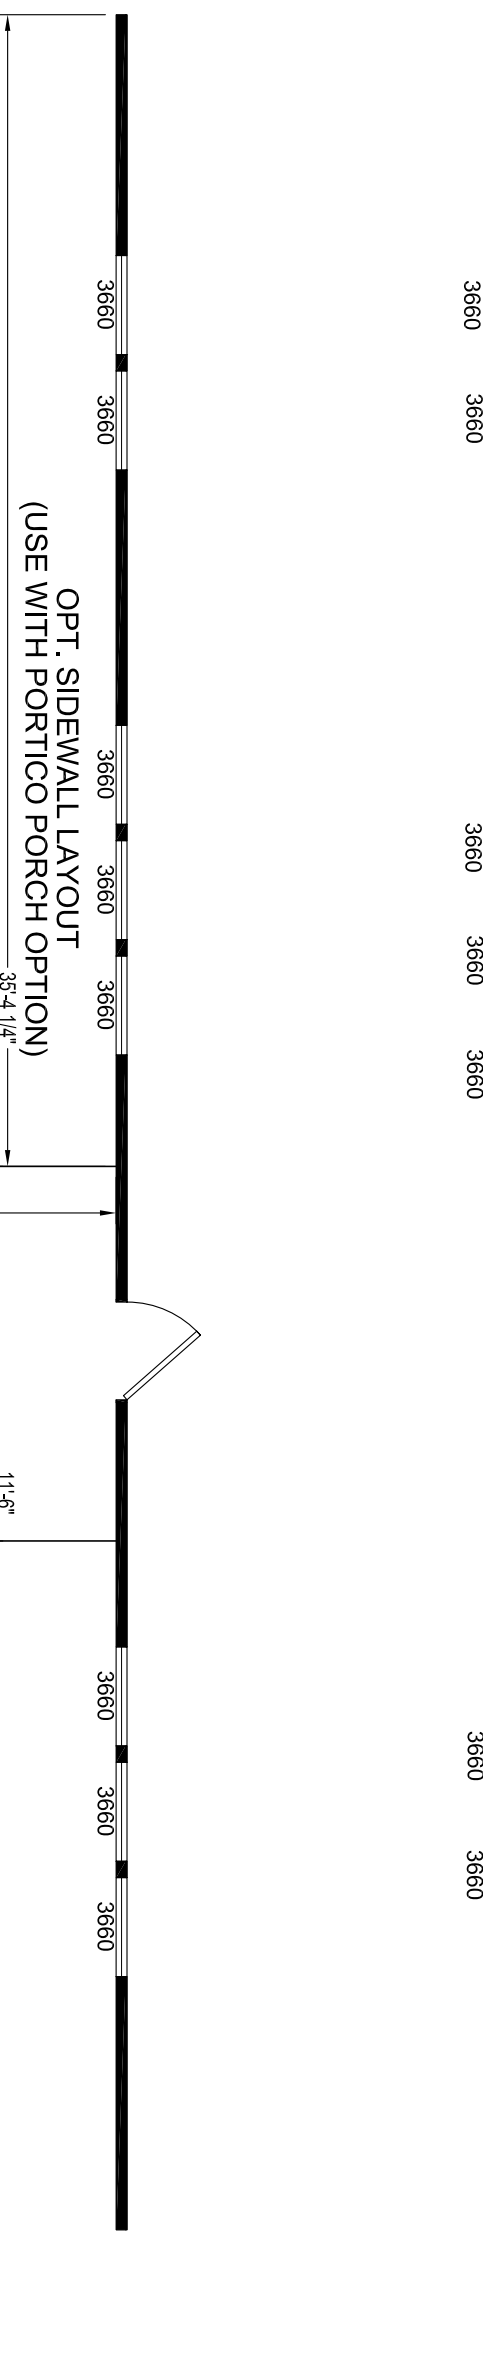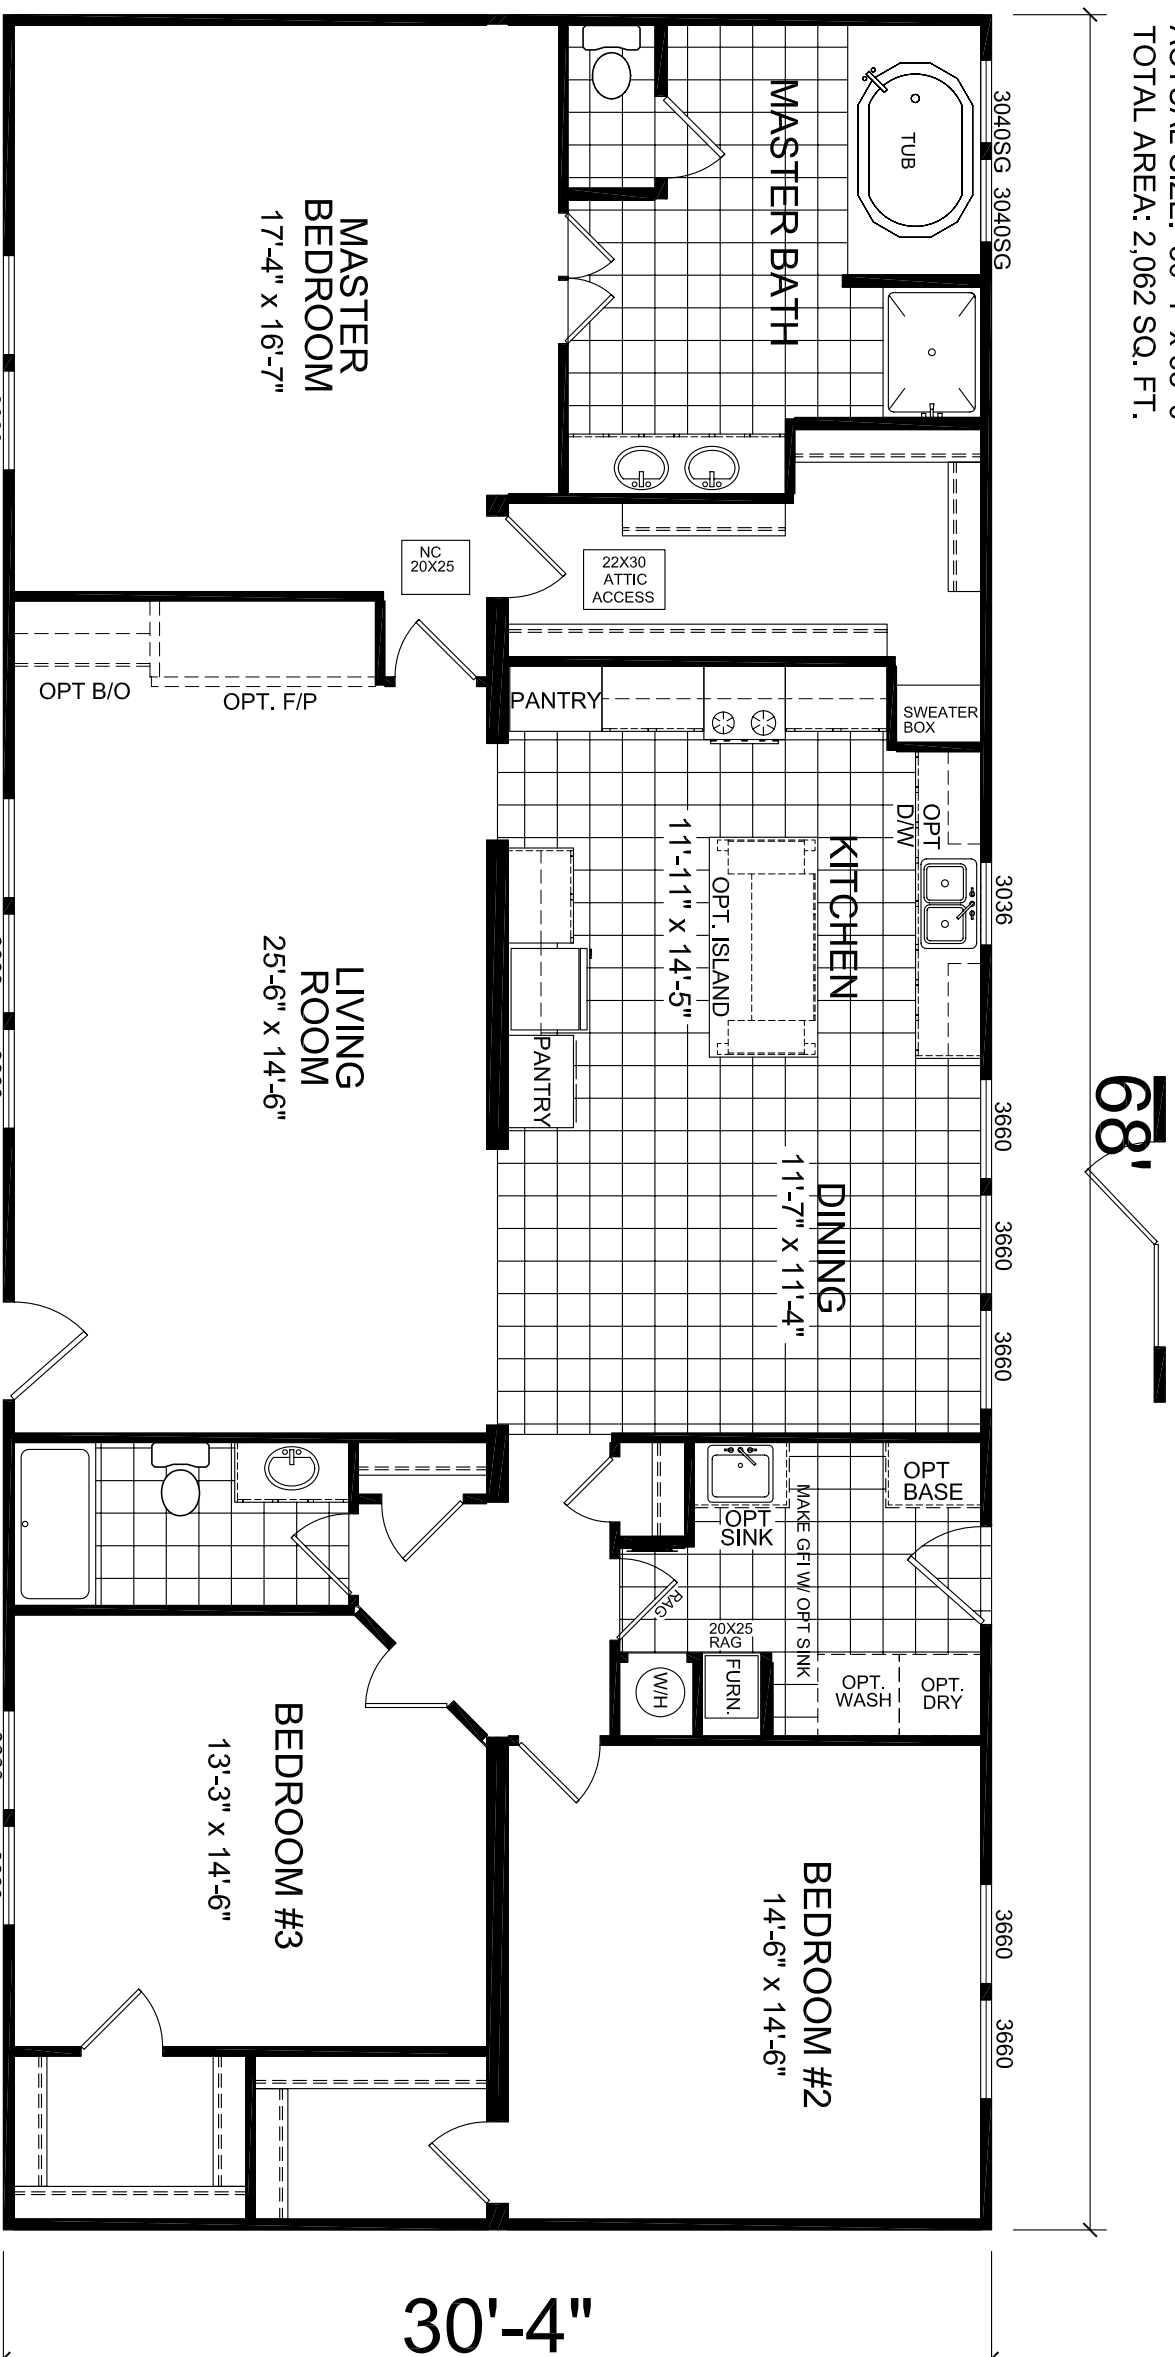

PROJECT	
TITLE:	LITERATURE PLAN
MODEL:	023-3268, 3288, 3298
DATE:	01-14-09
SCALE:	
DRAWN BY:	STAFF
REVISIONS:	

SHEET NO:	L-101
PAGE:	

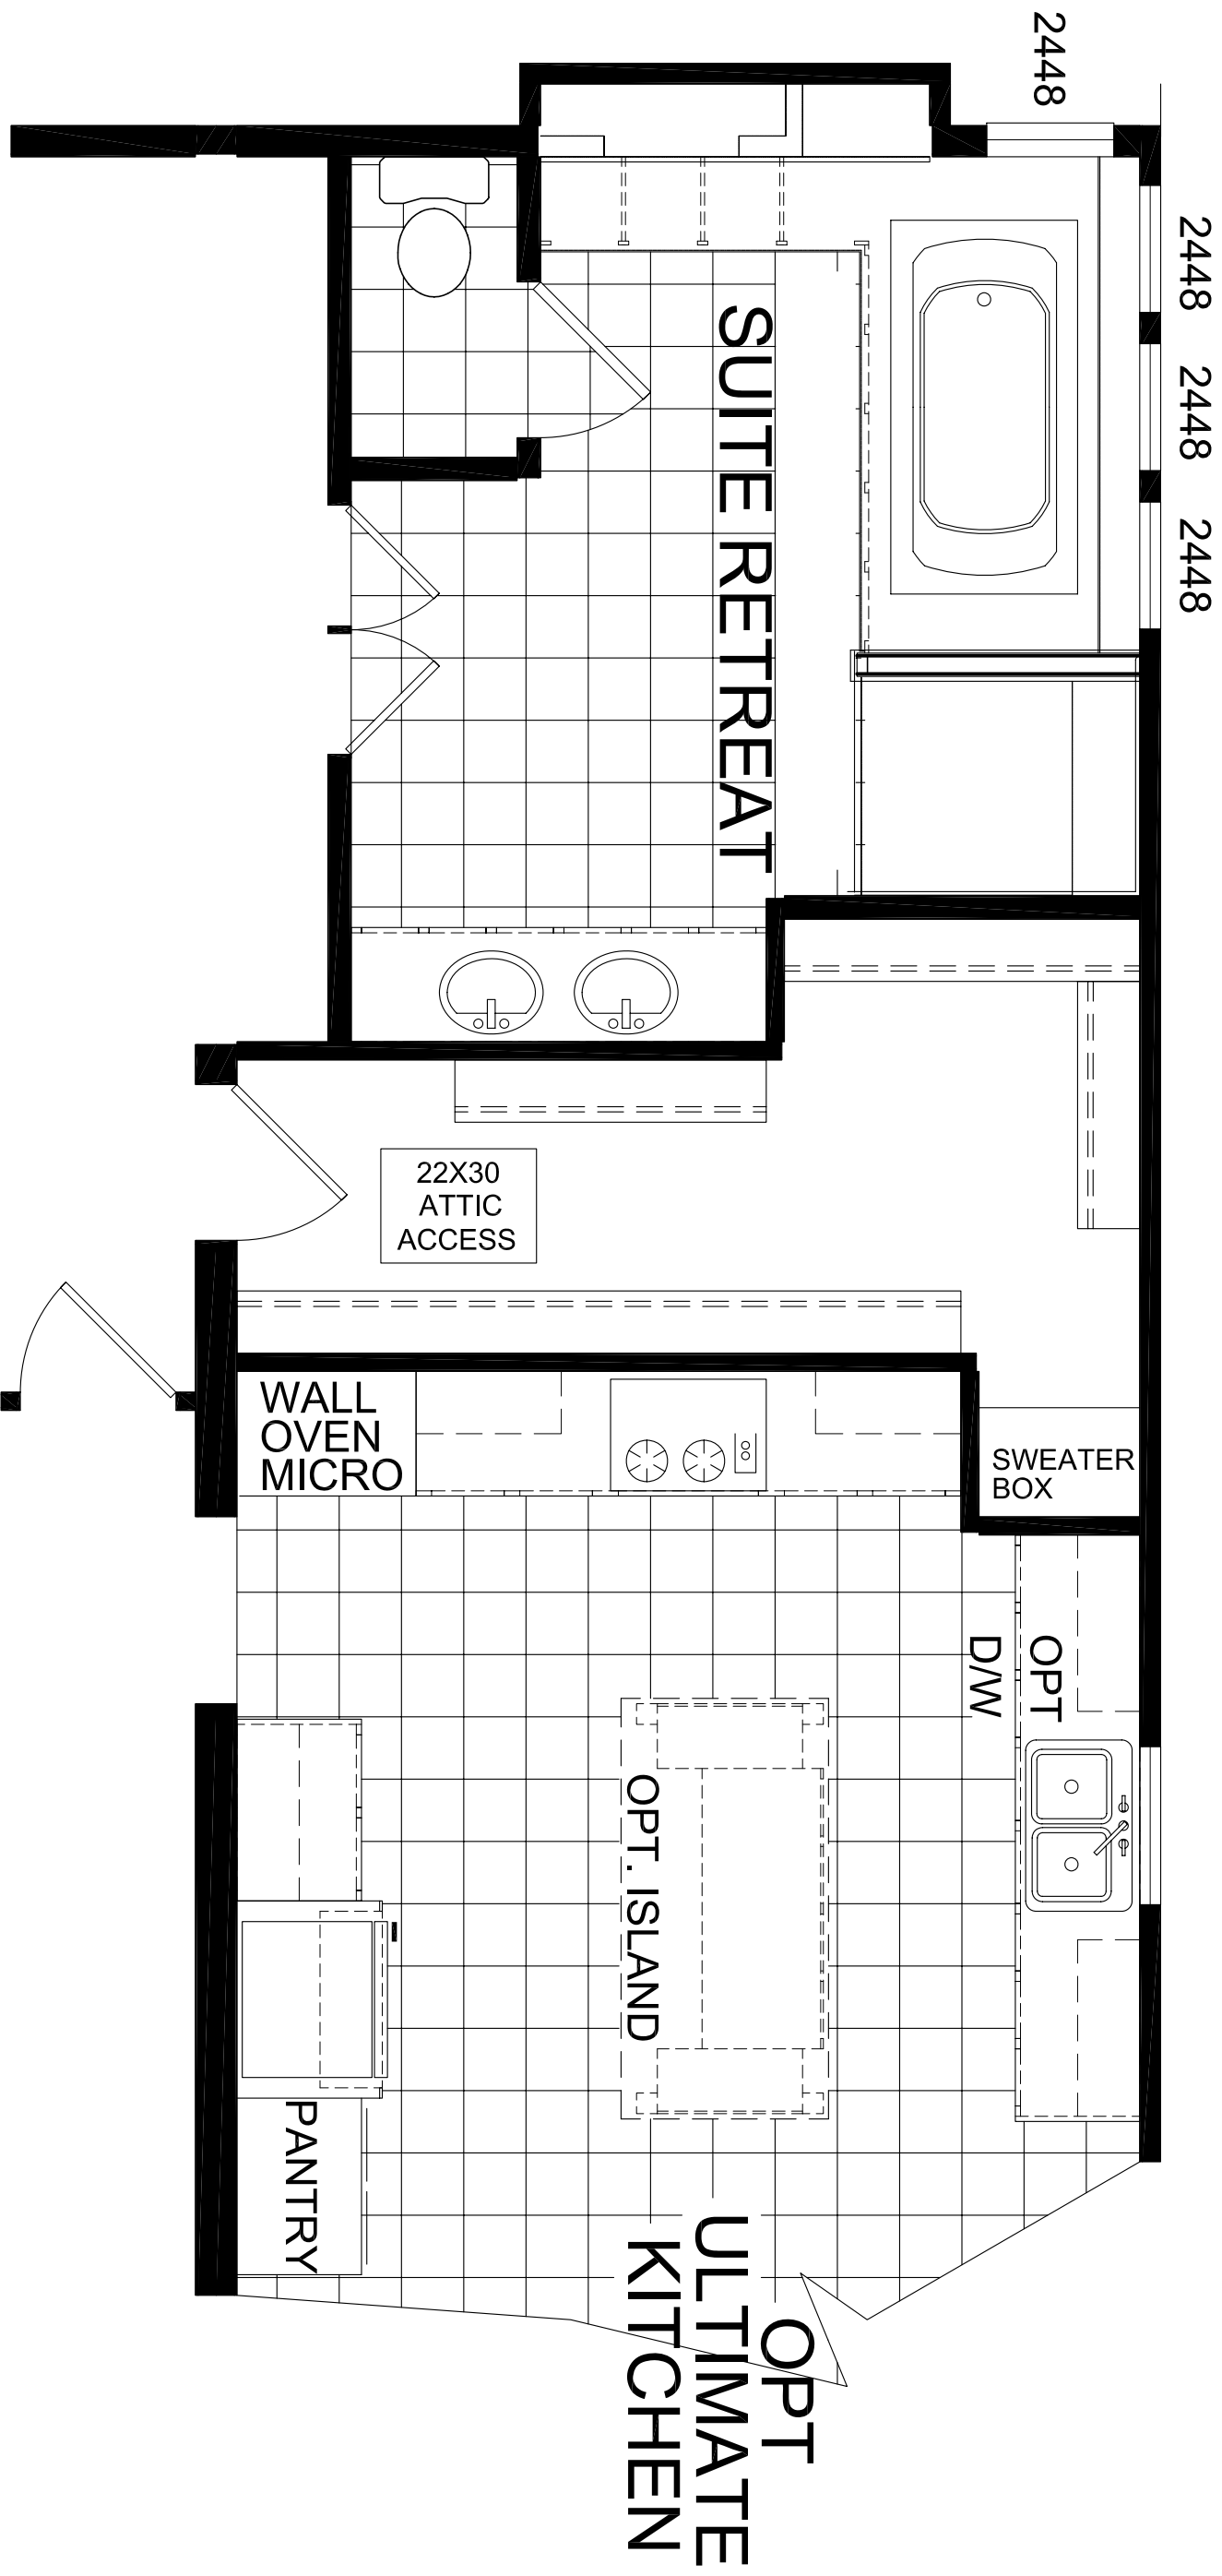

CHAMPION
HOME BUILDERS CO.

4055 HWY. 401 SOUTH LILLINGTON, NC 27546

PROJECT

TITLE:
LITERATURE PLAN
OPTIONS

MODEL:
023-3268, 3288,
3298
30'-4" x 68'-0" 3 BEDROOM 2 BATH

DATE: 01-14-09

SCALE:

DRAWN BY: STAFF

REVISED:

REVISIONS

SHEET NO:

L-102

PAGE: