


OPT PATIO DOOR

58'

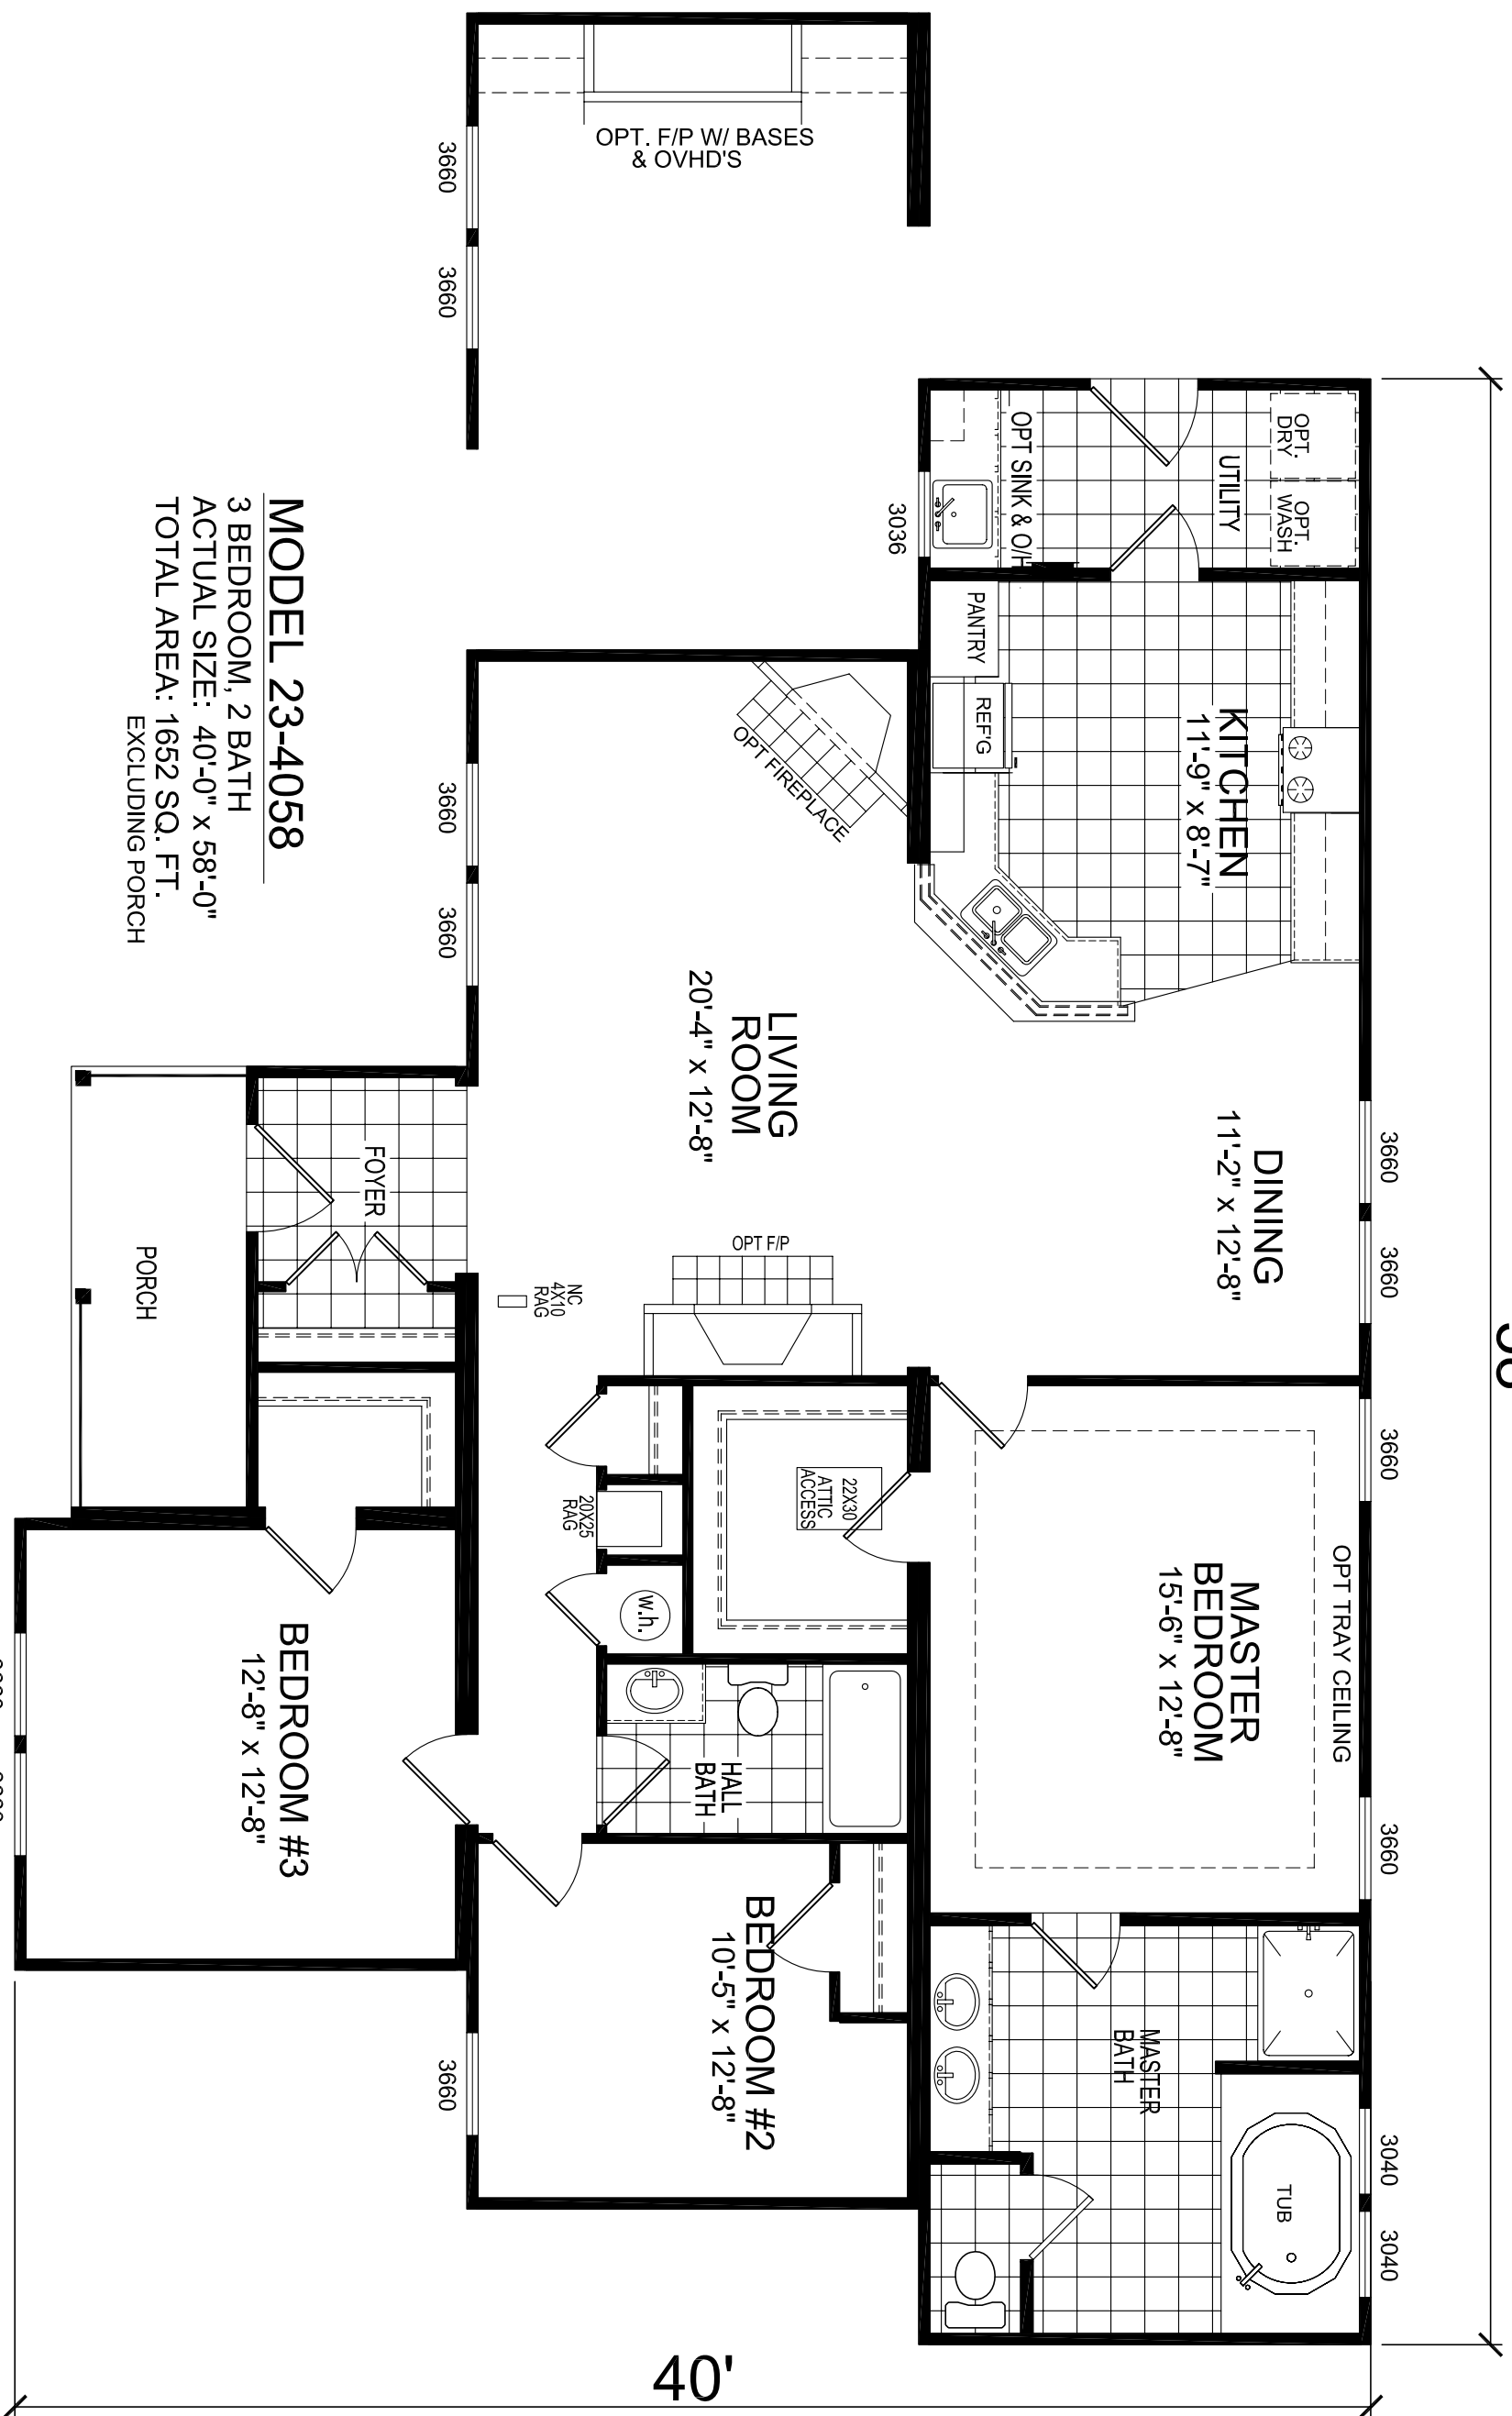

MODEL 23-4058
 3 BEDROOM, 2 BATH
 ACTUAL SIZE: 40'-0" x 58'-0"
 TOTAL AREA: 1652 SQ. FT.
 EXCLUDING PORCH

40'

3660 3660
OPT BAY WINDOW



CHAMPION
HOME BUILDERS CO.

4055 HWY. 401 SOUTH LILLINGTON, NC 27546

PROJECT


TITLE:
LITERATURE PLAN

MODEL:
23-4058
 40'-0" x 58'-0" - 3 BEDROOM, 2 BATH
 DATE: 11-19-09
 SCALE:
 DRAWN BY: JPT
 REVISED:
 REVISIONS

SHEET NO:

L-101

PAGE:

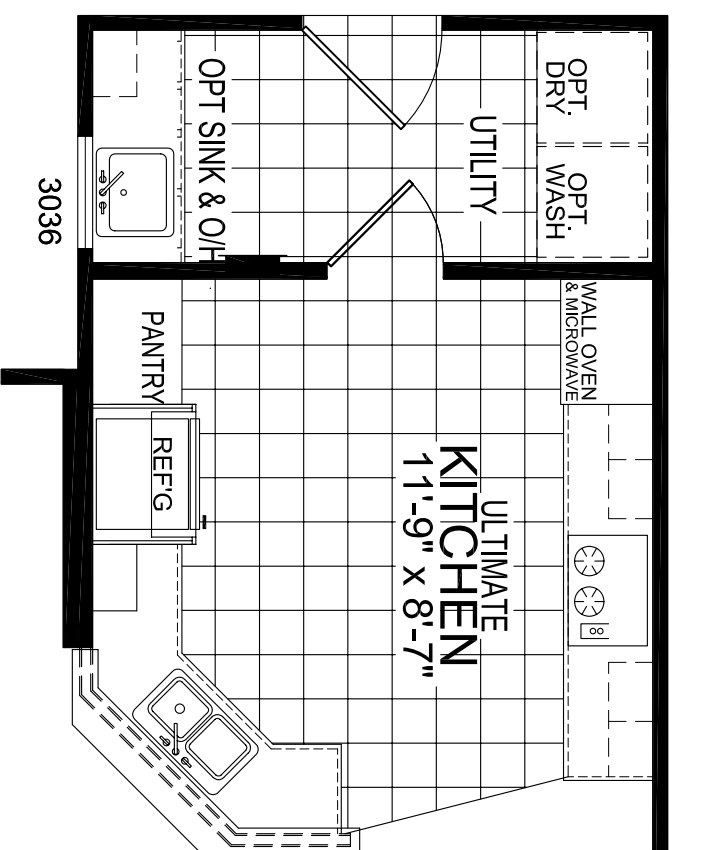

3036

DINING
11'-2" x 12'-8"

3660

3660

3660

3660

2448

2448

2448

2448

MASTER
BEDROOM
15'-6" x 12'-8"

22X30"
ATTIC
ACCESS

BEDROOM #2
10'-5" x 12'-8"

SUITE RETREAT

NOTE:
OPTIONS MAY BE USED SEPERATELY

3660

3660

3040

3040

MASTER
BEDROOM
15'-6" x 12'-8"

22X30"
ATTIC
ACCESS

OPT M. BATH #1

TUB

LINEN

BEDROOM #2
10'-5" x 12'-8"



Champion
HOME BUILDERS CO.

4055 HWY. 401 SOUTH LILLINGTON, NC 27546

PROJECT

TITLE:
LITERATURE PLAN

MODEL:
23-4058
4055 HWY. 401 SOUTH LILLINGTON, NC 27546
DATE: 11-19-09
SCALE:
DRAWN BY: JPT
REVISED:
REVISIONS

SHEET NO:
L-102

PAGE: